


ALL DRAWINGS ARE BASED UPON SITE INFORMATION SUPPLIED BY THIRD PARTIES & AS SUCH THEIR ACCURACY CANNOT BE GUARANTEED BY HKS. HKS ACCEPTS NO LIABILITY FOR ANY DISCREPANCY FOUND IN THE DRAWN INFORMATION PROVIDED FOR THE PREPARATION OF THESE DRAWINGS. ALL INFORMATION RECEIVED BY HKS IS CONSIDERED TO BE A TRUE AND ACCURATE RECORD OF THE EXISTING BUILDING.

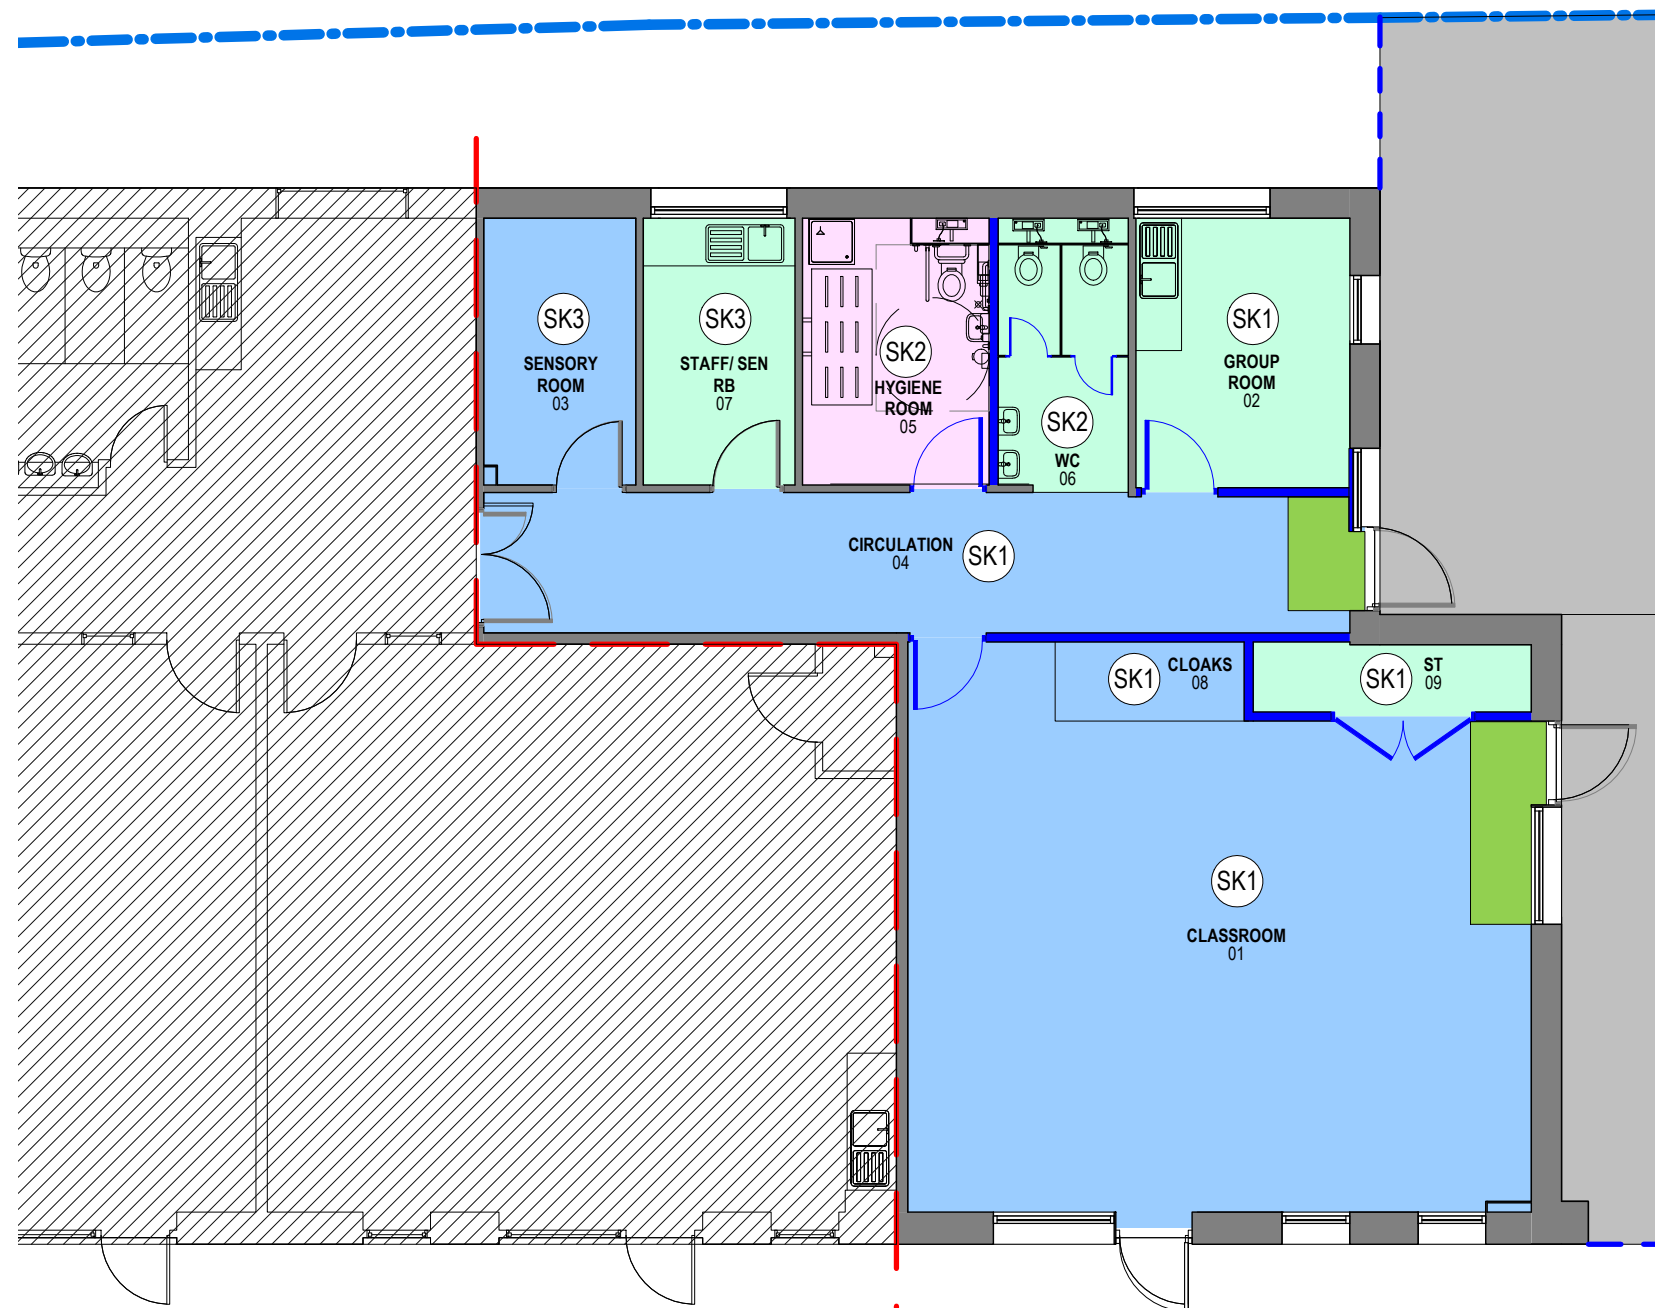










ALL INDICATED DIMENSIONS ARE TO BE VERIFIED BY THE CONTRACTOR ON SITE AND DISCREPANCIES MADE AWARE TO STARRIS PROJECTS LTD.

IT IS THE CONTRACTOR'S RESPONSIBILITY TO VERIFY THE EXISTING CONSTRUCTION AND ALL DIMENSIONS ON-SITE.


ALL INDICATED FIRE PERFORMANCE RATINGS TO PARTITIONS AND DOORS ARE PRELIMINARY AND ARE TO BE CONFIRMED BY A FIRE ENGINEER AND AGREED WITH THE APPROVED INSPECTOR PRIOR TO CONSTRUCTION. THE CONTRACTOR IS TO PREPARE SUFFICIENT INFORMATION FOR THE APPROVAL OF BUILDING REGULATIONS, INCLUDING ALL FIRE SAFETY REQUIREMENTS, PRIOR TO CONSTRUCTION

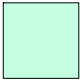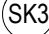

Department Legend

	BAREFOOT VINYL R10		MDF SKIRTINGS (CARPET, CORRIDOR VINYL)
	EXISTING VINYL		COVED SKIRTING (VINYL)
	R10 VINYL		EXISTING SKIRTING RETAINED
	ENTRANCE MATTING		
	SITE BOUNDARY		
	FENCE		
	SCOPE LINE		
	OUT OF SCOPE		

KEY PLAN

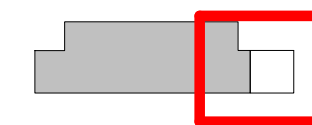

PROJECT STAGE
 RIBA STAGE 2

REVISION HISTORY

REV	DATE	DESCRIPTION
1	17.05.2022	Issued for Comment

DRAWING SUITABILITY CODE
 S2 - FOR INFORMATION

SCALE @ A3 DRAWN BY CHECKED BY DATE
 1 : 100 ORe RMo 17.05.2022


HKS PROJECT NUMBER
 55238.000

PROJECT NAME
 CASTLE ACADEMY

DRAWING NAME
 CASTLE ACADEMY FIT OUT - PROPOSED FLOOR FINISHES - GROUND

DRAWING NUMBER
 55238-HKS-43-00-DR-A-1000

REVISION STATUS FOR COMMENT REVISION
 1

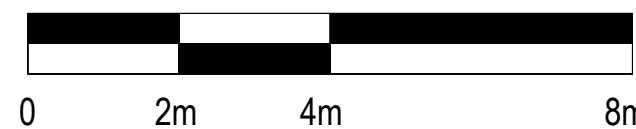

SCALE: 1:100